

UNIT: TH 1
1,566 sf

UNIT: TH 2
1,566 sf

UNIT: TH 3
1,566 sf

UNIT: TH 4
1,566 sf

UNIT: TH 5
1,566 sf

DECK
(15'-5" X 11'-0")

DECK
(15'-5" X 11'-0")

DECK
(15'-5" X 11'-0")

DECK
(15'-5" X 11'-0")

DECK
(15'-5" X 11'-0")

KITCHEN
(14'-11" X 13'-6")

KITCHEN
(14'-11" X 13'-6")

KITCHEN
(14'-11" X 13'-6")

KITCHEN
(14'-11" X 13'-6")

KITCHEN
(14'-11" X 13'-6")

LIVING/DINING
(11'-6" X 21'-5")

LIVING/DINING
(11'-6" X 21'-5")

LIVING/DINING
(11'-6" X 21'-5")

LIVING/DINING
(11'-6" X 21'-5")

LIVING/DINING
(11'-6" X 21'-5")

Townhouses - 1st Floor Plan




SCALE: 1/8" = 1'-0"

McCleary Condos

5279-87 holmes street



1.15.2015

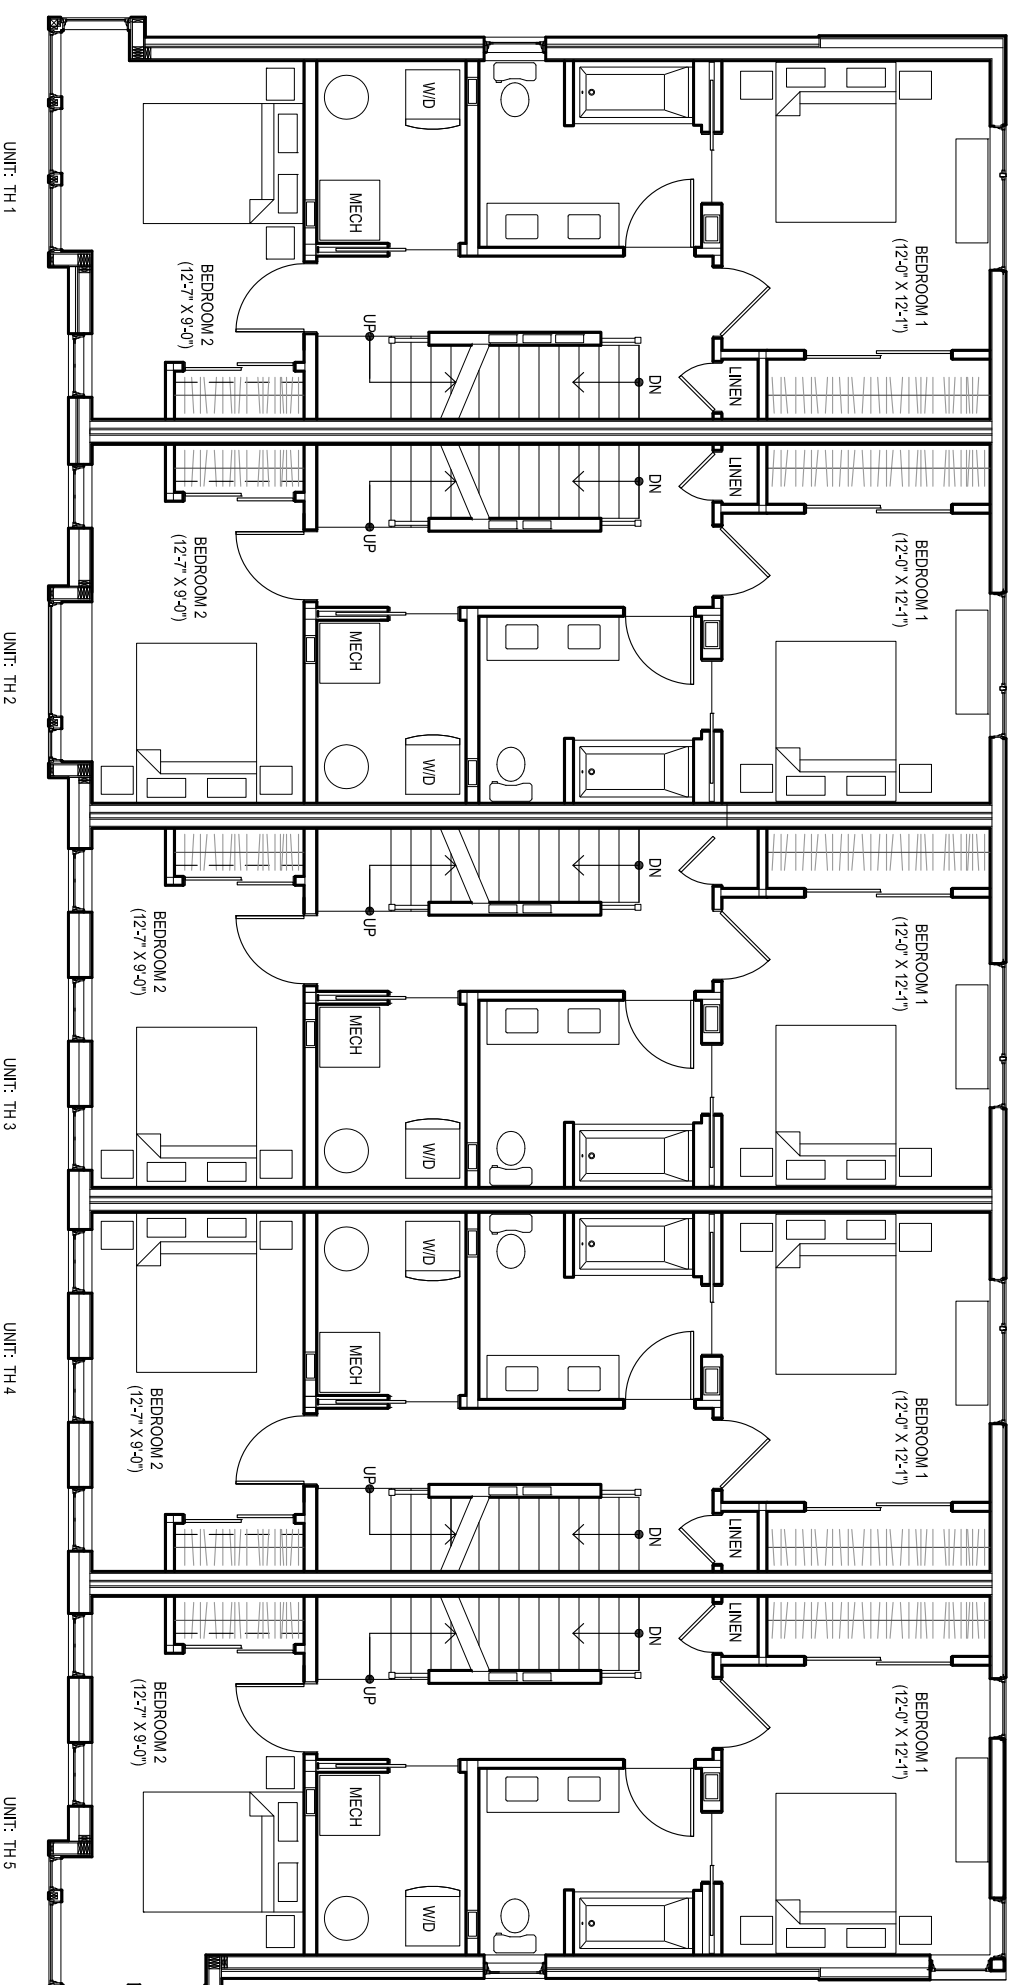

UNIT: TH 1

UNIT: TH 2

UNIT: TH 3



UNIT: TH 4


UNIT: TH 5

Townhouses- 2nd Floor Plan



Townhouses- 3rd Floor Plan

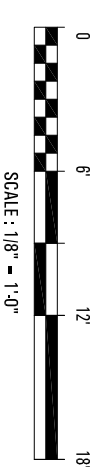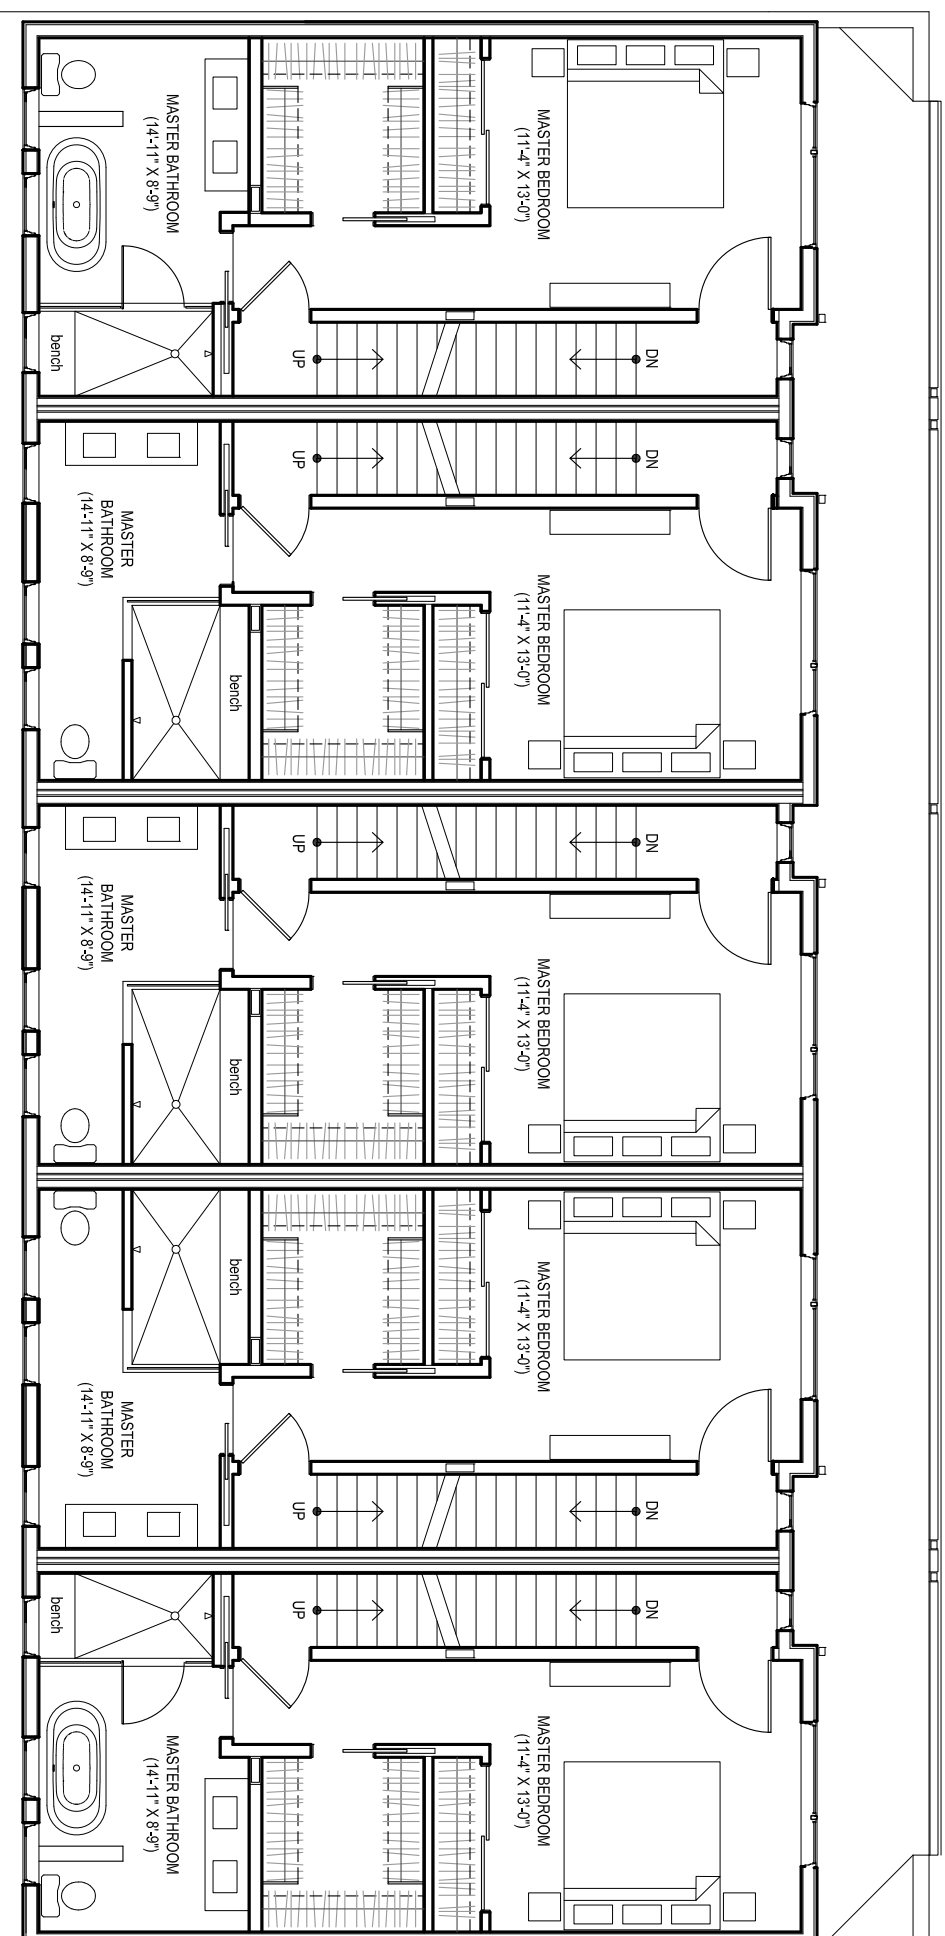

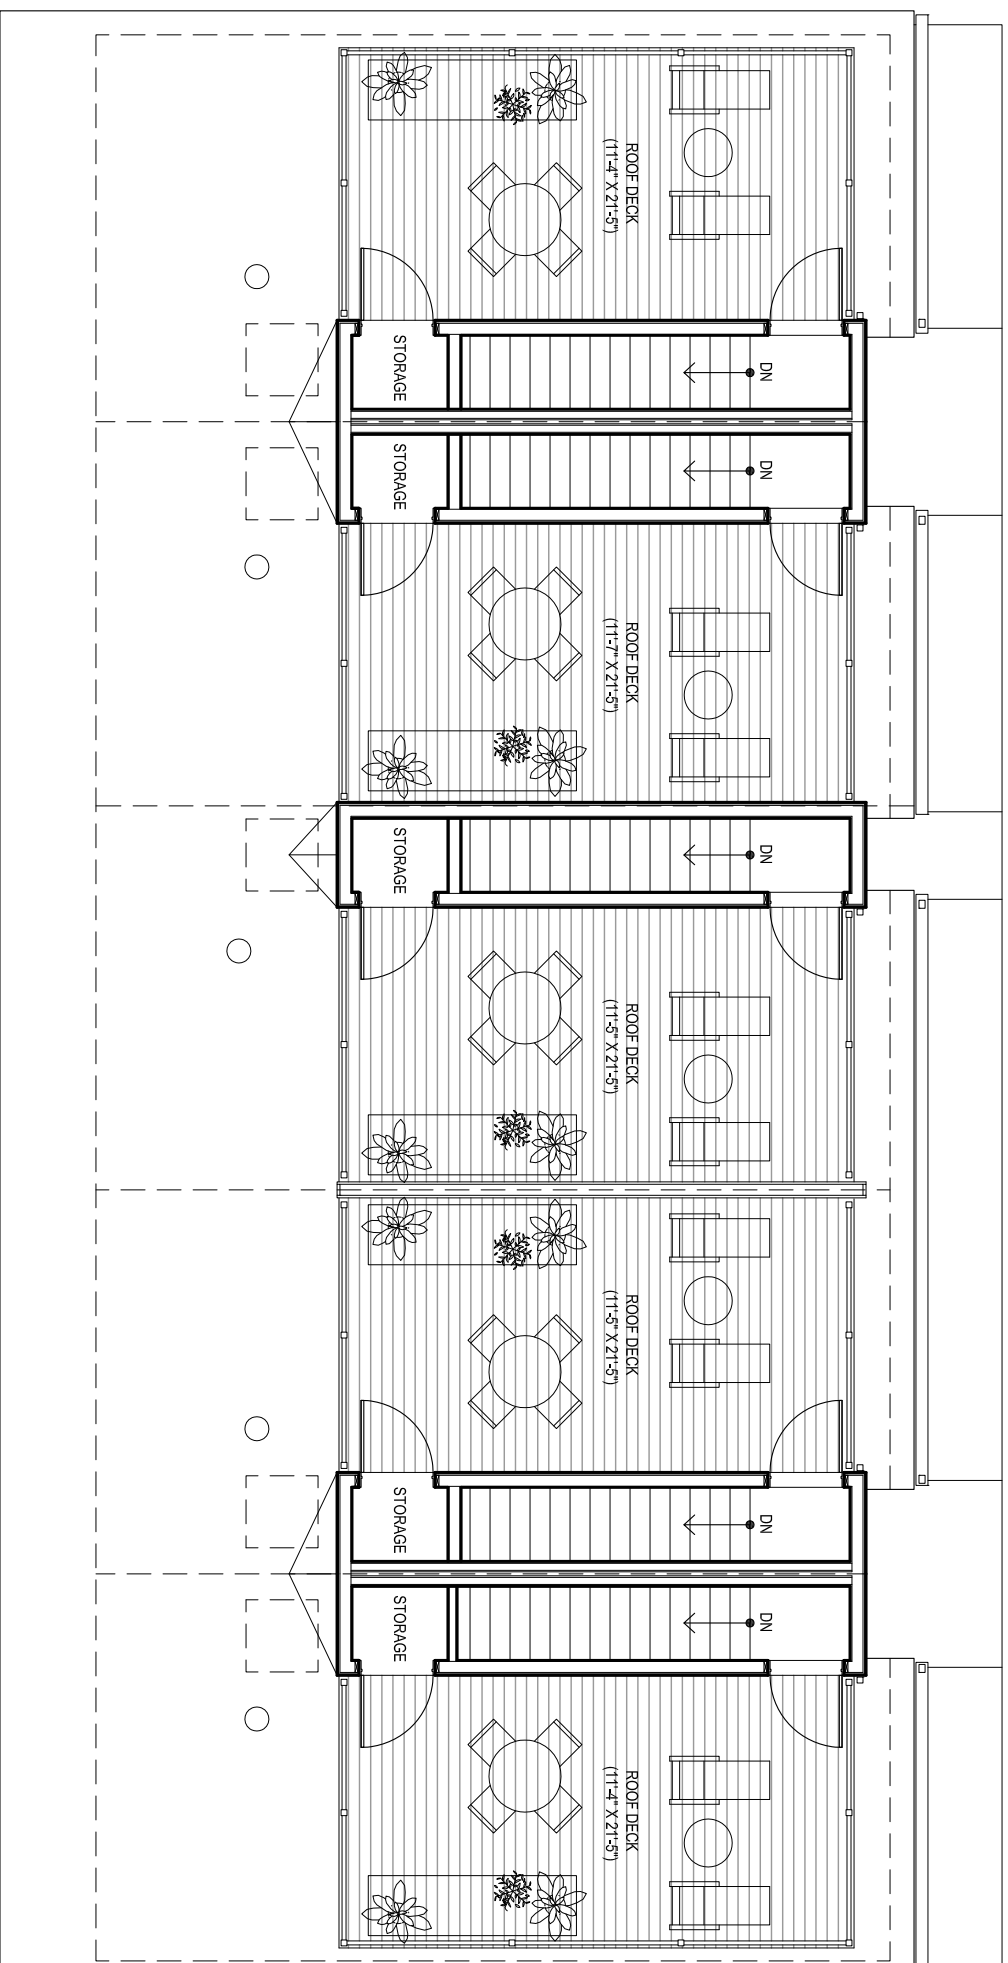

Townhouses - Roof Deck Plan



SCALE: 1/8" = 1'-0"